

LEGEND :-



BENGAL GALLERY



FOUNTAIN COURT



DISPLAY AREA



STORE ROOM

C

CURTAIN WINDOW

D

DOOR

FD

FIRE DOOR

W

WINDOW

3 FOLD PARTITION CUM DISPLAY: 6'3" EACH (14 NOS.)

3'11" - 2'6" (DISPLAY AREA)

***STATIC DISPLAY BOARD:**

6'3" EACH (13 NOS.)

3'11" - 3'1" (DISPLAY AREA)

*** As per availability.**


DISPLAY AREA OF FIRST FLOOR:
BENGAL GALLERY
227.96 Sq. mt.
(2453 Sq. Ft)

NO.	LENGTH IN FT.	HEIGHT FROM FLOOR IN FT.
1	6'	7'
2	6'2"	7'
3	6'	8'
4	10'2"	7'7"
5	9'2"	6'4"
6	13'1"	6'4"
7	8'9"	6'4"
8	4'3"	6'8"
9	1'4"	7'
10	7'	7'
11	2'8"	7'
12	5'	6'6"
13	7'	6'4"
14	6'7"	6'4"
15	6'7"	6'6"
16	9'4"	6'6"
17	5'	6'6"
18	16'8"	6'7"
19	2'5"	6'7"
20	7'	6'8"
21	9'	6'10"
22	9'	7'
23	9'	8'3"

CULTURAL COMPLEX AND REGIONAL CENTRE

ICCR
CALC A

RESIDENCE FOR
REGIONAL DIRECTOR

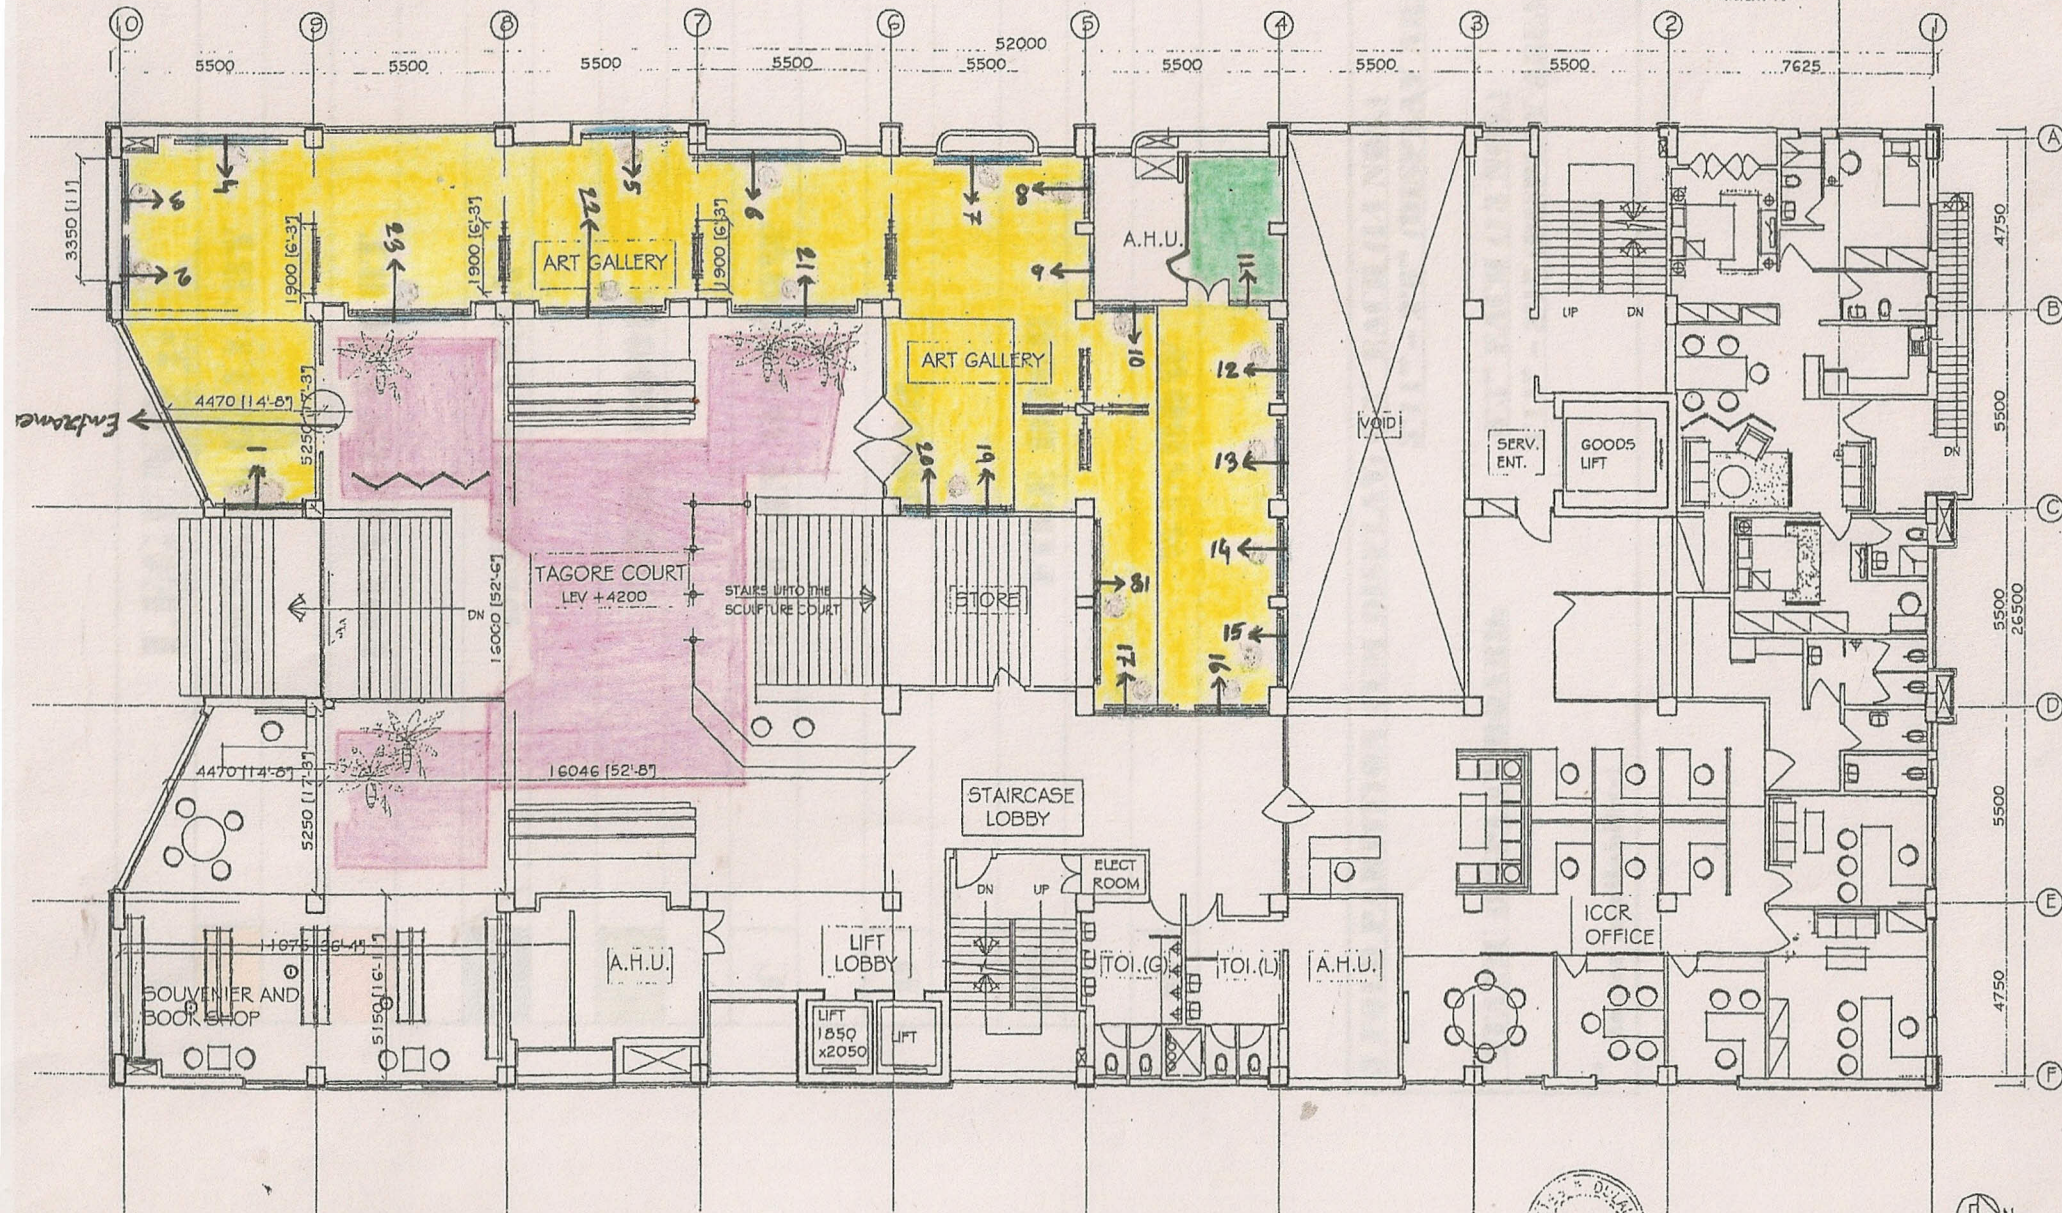

Barguly
30/4/108

FIRST FLOOR PLAN
SCALE: 1:150